


Steam Tunnel and Electric Duct Bank Projects

- Both projects were presented at May 18, 2004 neighborhood information meeting, noticed and held at Cogen facility.
 - Electric Duct Bank Project
 - Steam Tunnel Project

Electric Duct Bank

May 18, 2004

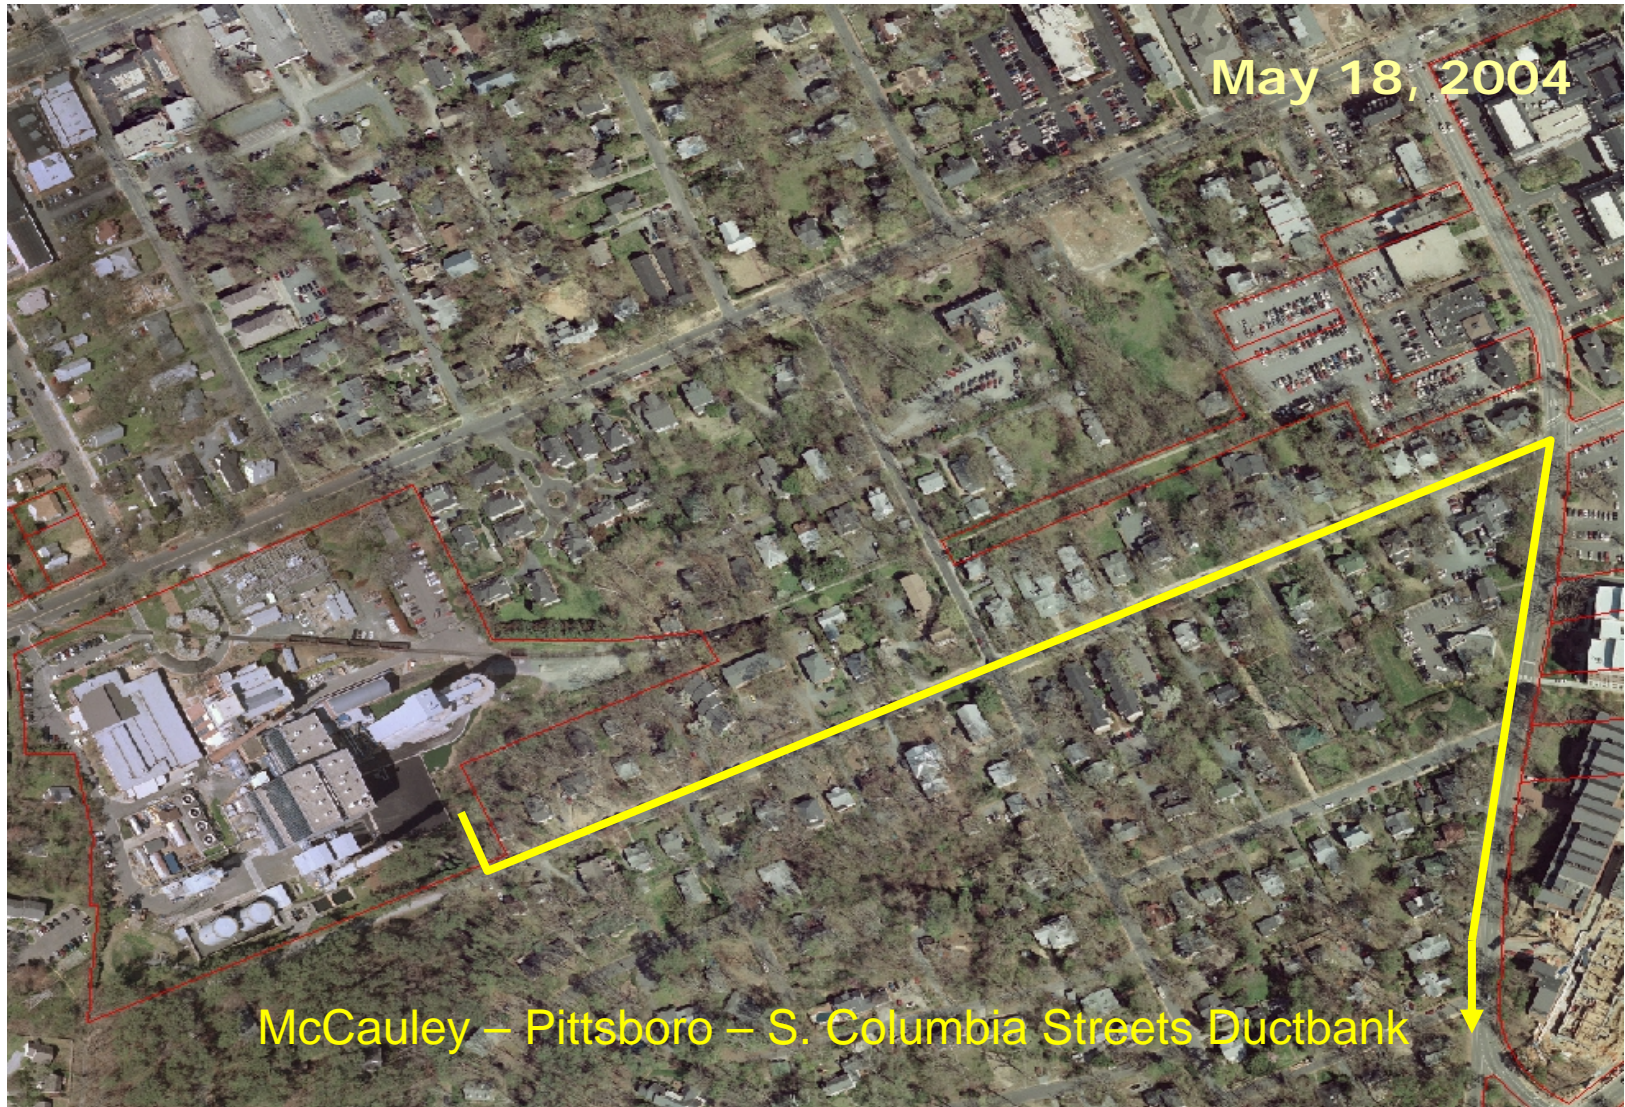


McCauley – Pittsboro – S. Columbia Streets Ductbank

Electric Duct Bank – Two Options

November, 2004

- - - - PHASE I, PART 1 DUCTBANK
- - - - PHASE I, PART 2 DUCTBANK
- - - - EXISTING DUCTBANK
- - - - PHASE II, PART 2 DUCTBANK OPTION
- - - - PHASE II, PART 2 DUCTBANK OPTION

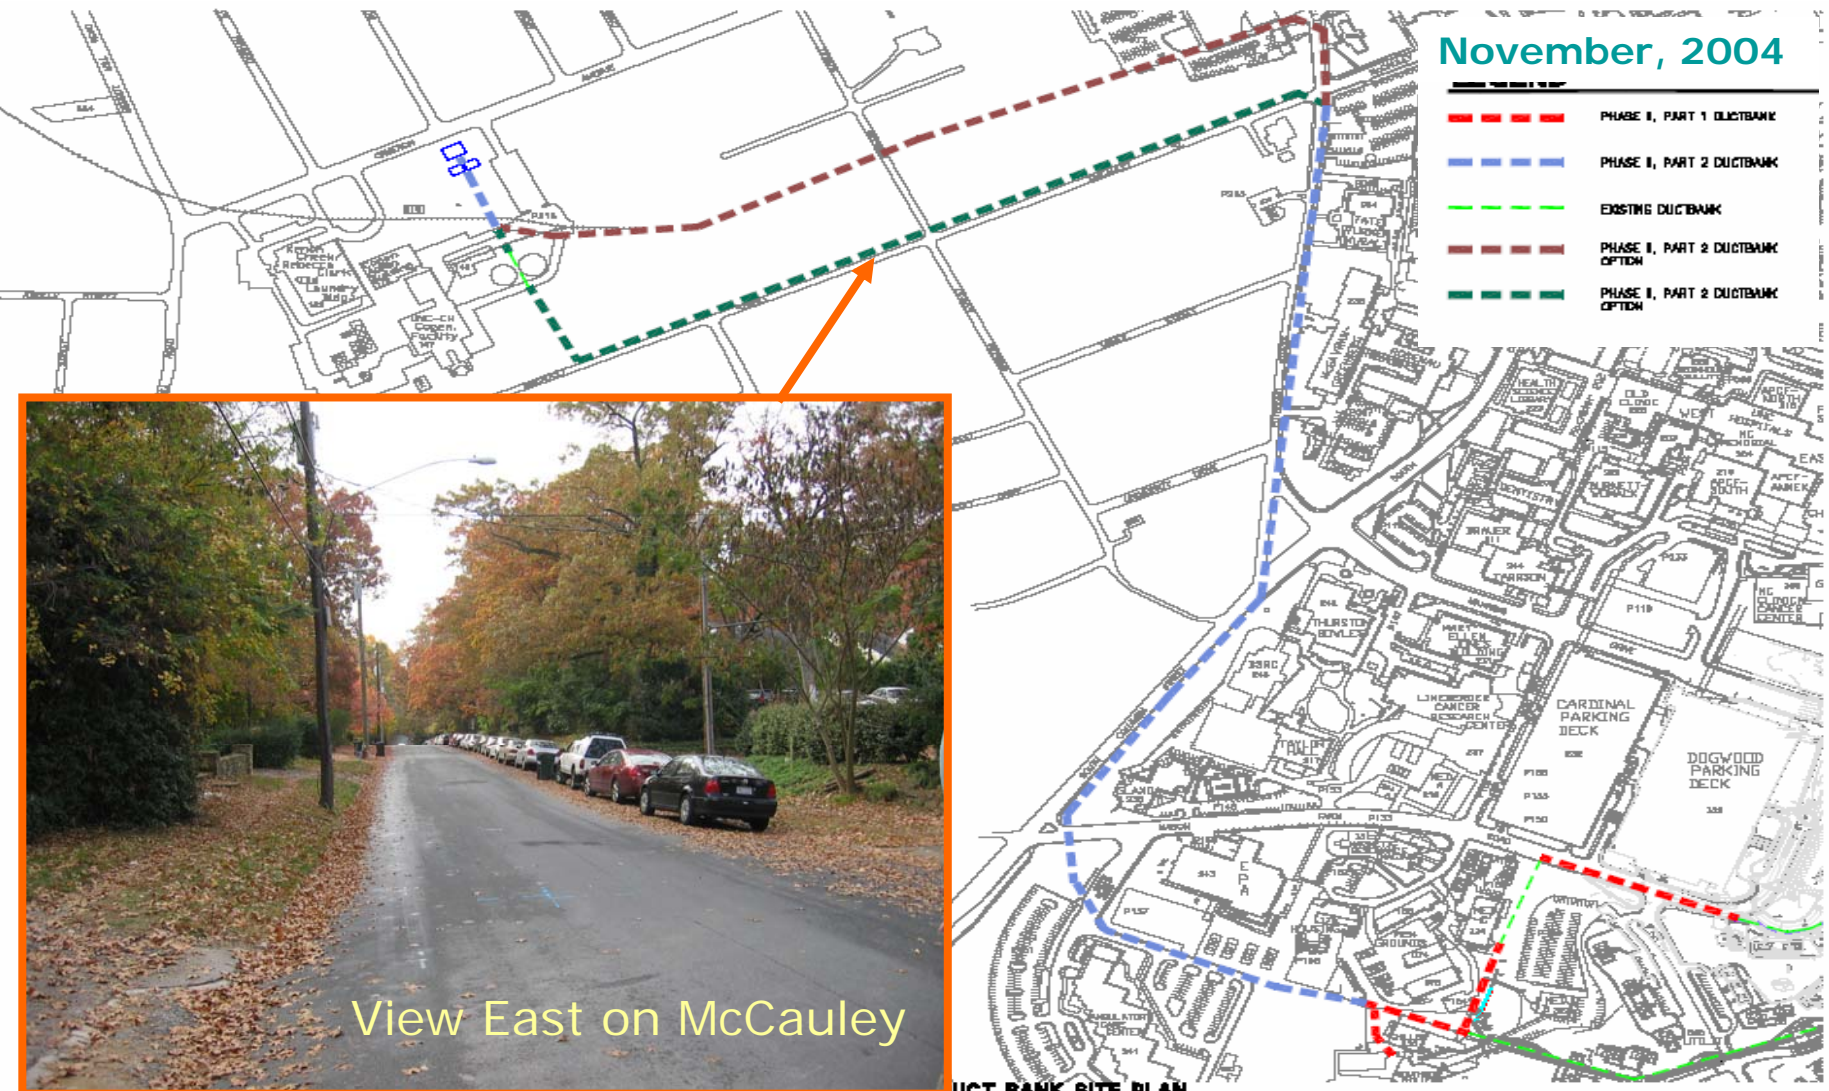


View East on McCauley

DUCT BANK SITE PLAN

(REFLECT) SCALE: 1/8"=1'-0"

(EXISTING) SCALE: 1"=200'-0"

Steam Tunnel Corridor

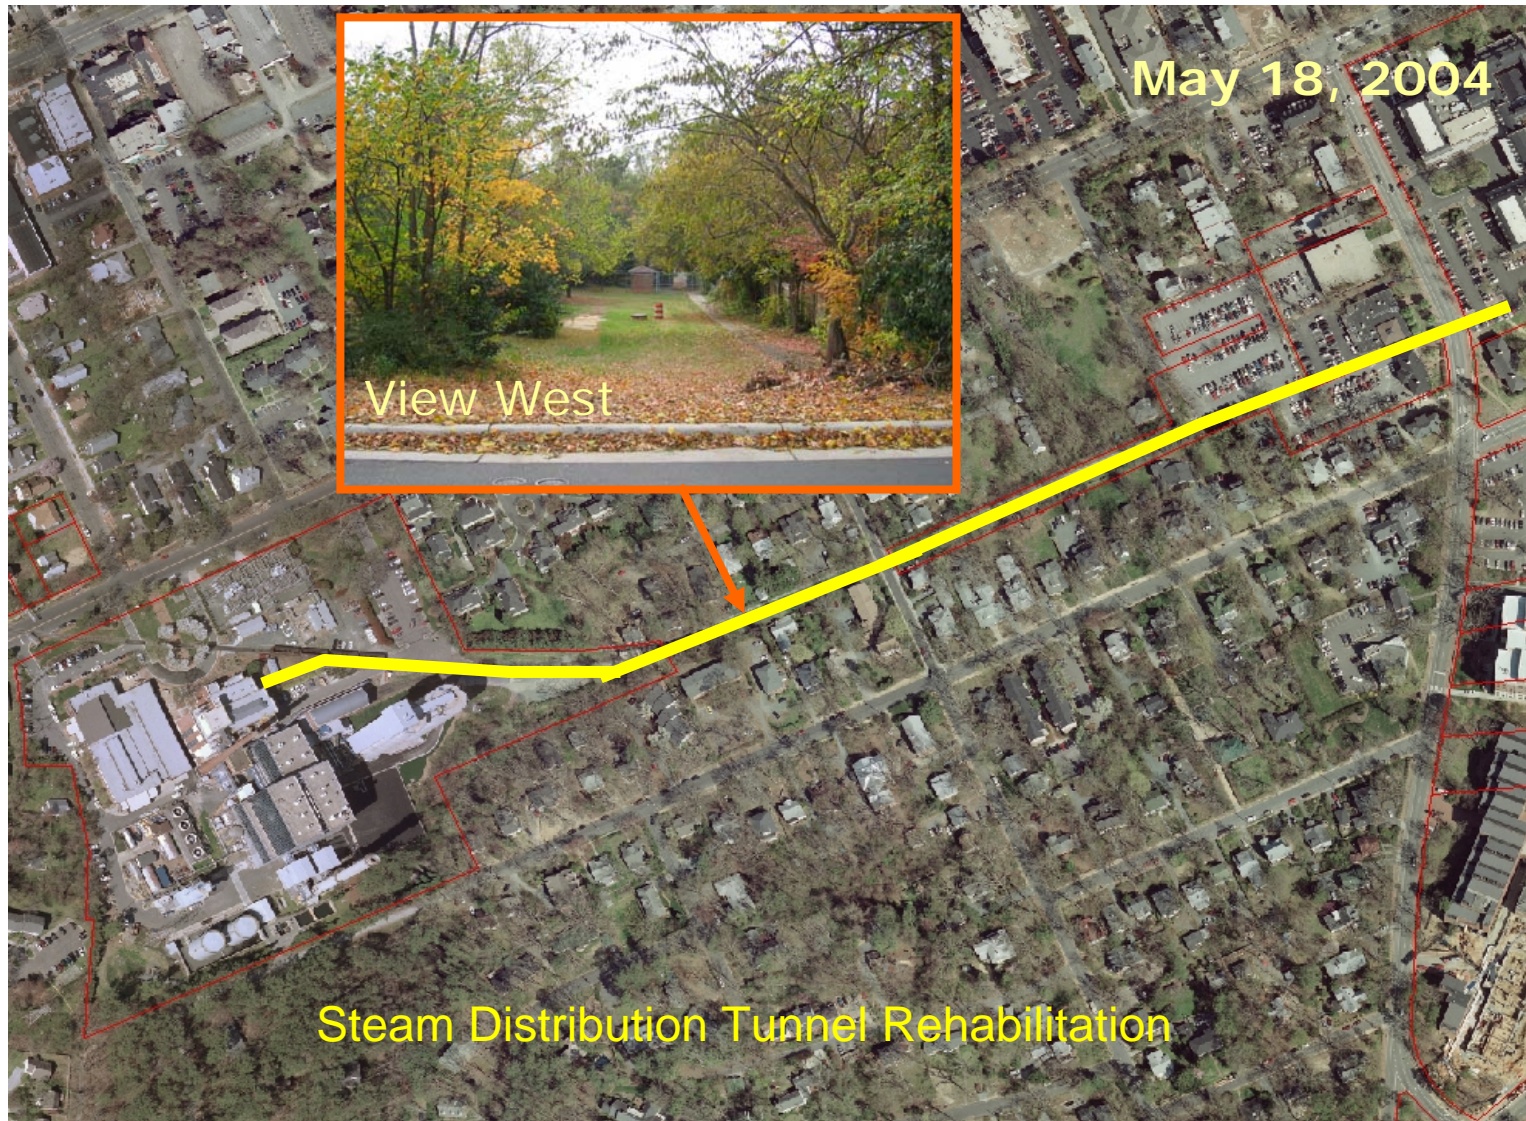

Conclusion



View West