






# Horace Williams Airport Tree Removal Plan

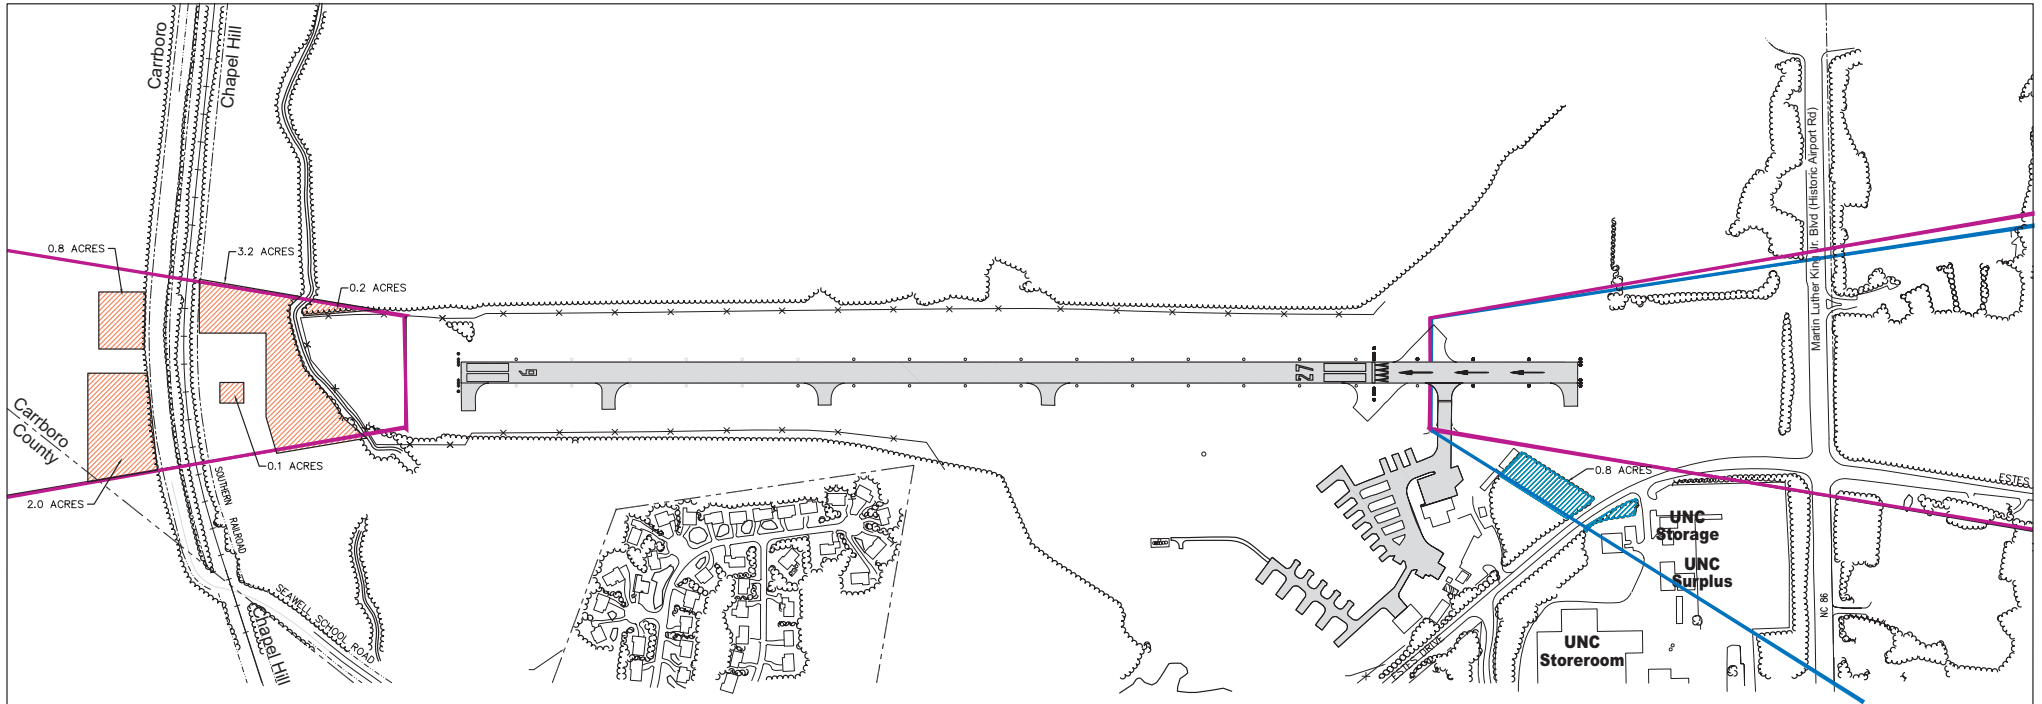

-  Trees to be cut and removed
-  Trees to be selectively cut and left
-  Runway Approach Slope
-  Runway Approach Slope